

**NOTES**

-ALL DIMENSIONS TAKEN FROM STAGE FLOOR LEVEL

THIS DRAWING REPRESENTS VISUAL CONCEPTS AND CONSTRUCTION SUGGESTIONS ONLY. IT DOES NOT REPLACE THE KNOWLEDGE AND ADVICE OF A LICENSED STRUCTURAL ENGINEER. THE DESIGNER IS UNQUALIFIED TO DETERMINE THE STRUCTURAL APPROPRIATENESS OF THIS DESIGN AND WILL NOT ASSUME RESPONSIBILITY FOR IMPROPER ENGINEERING OR USE.

DESIGNED BY:


**PLAN**

SCALE: 3/16" = 1'-0"  
DATE: JULY, 2010

PLATE:

**1**  
of 2

REVISION:  
DRAWN BY:

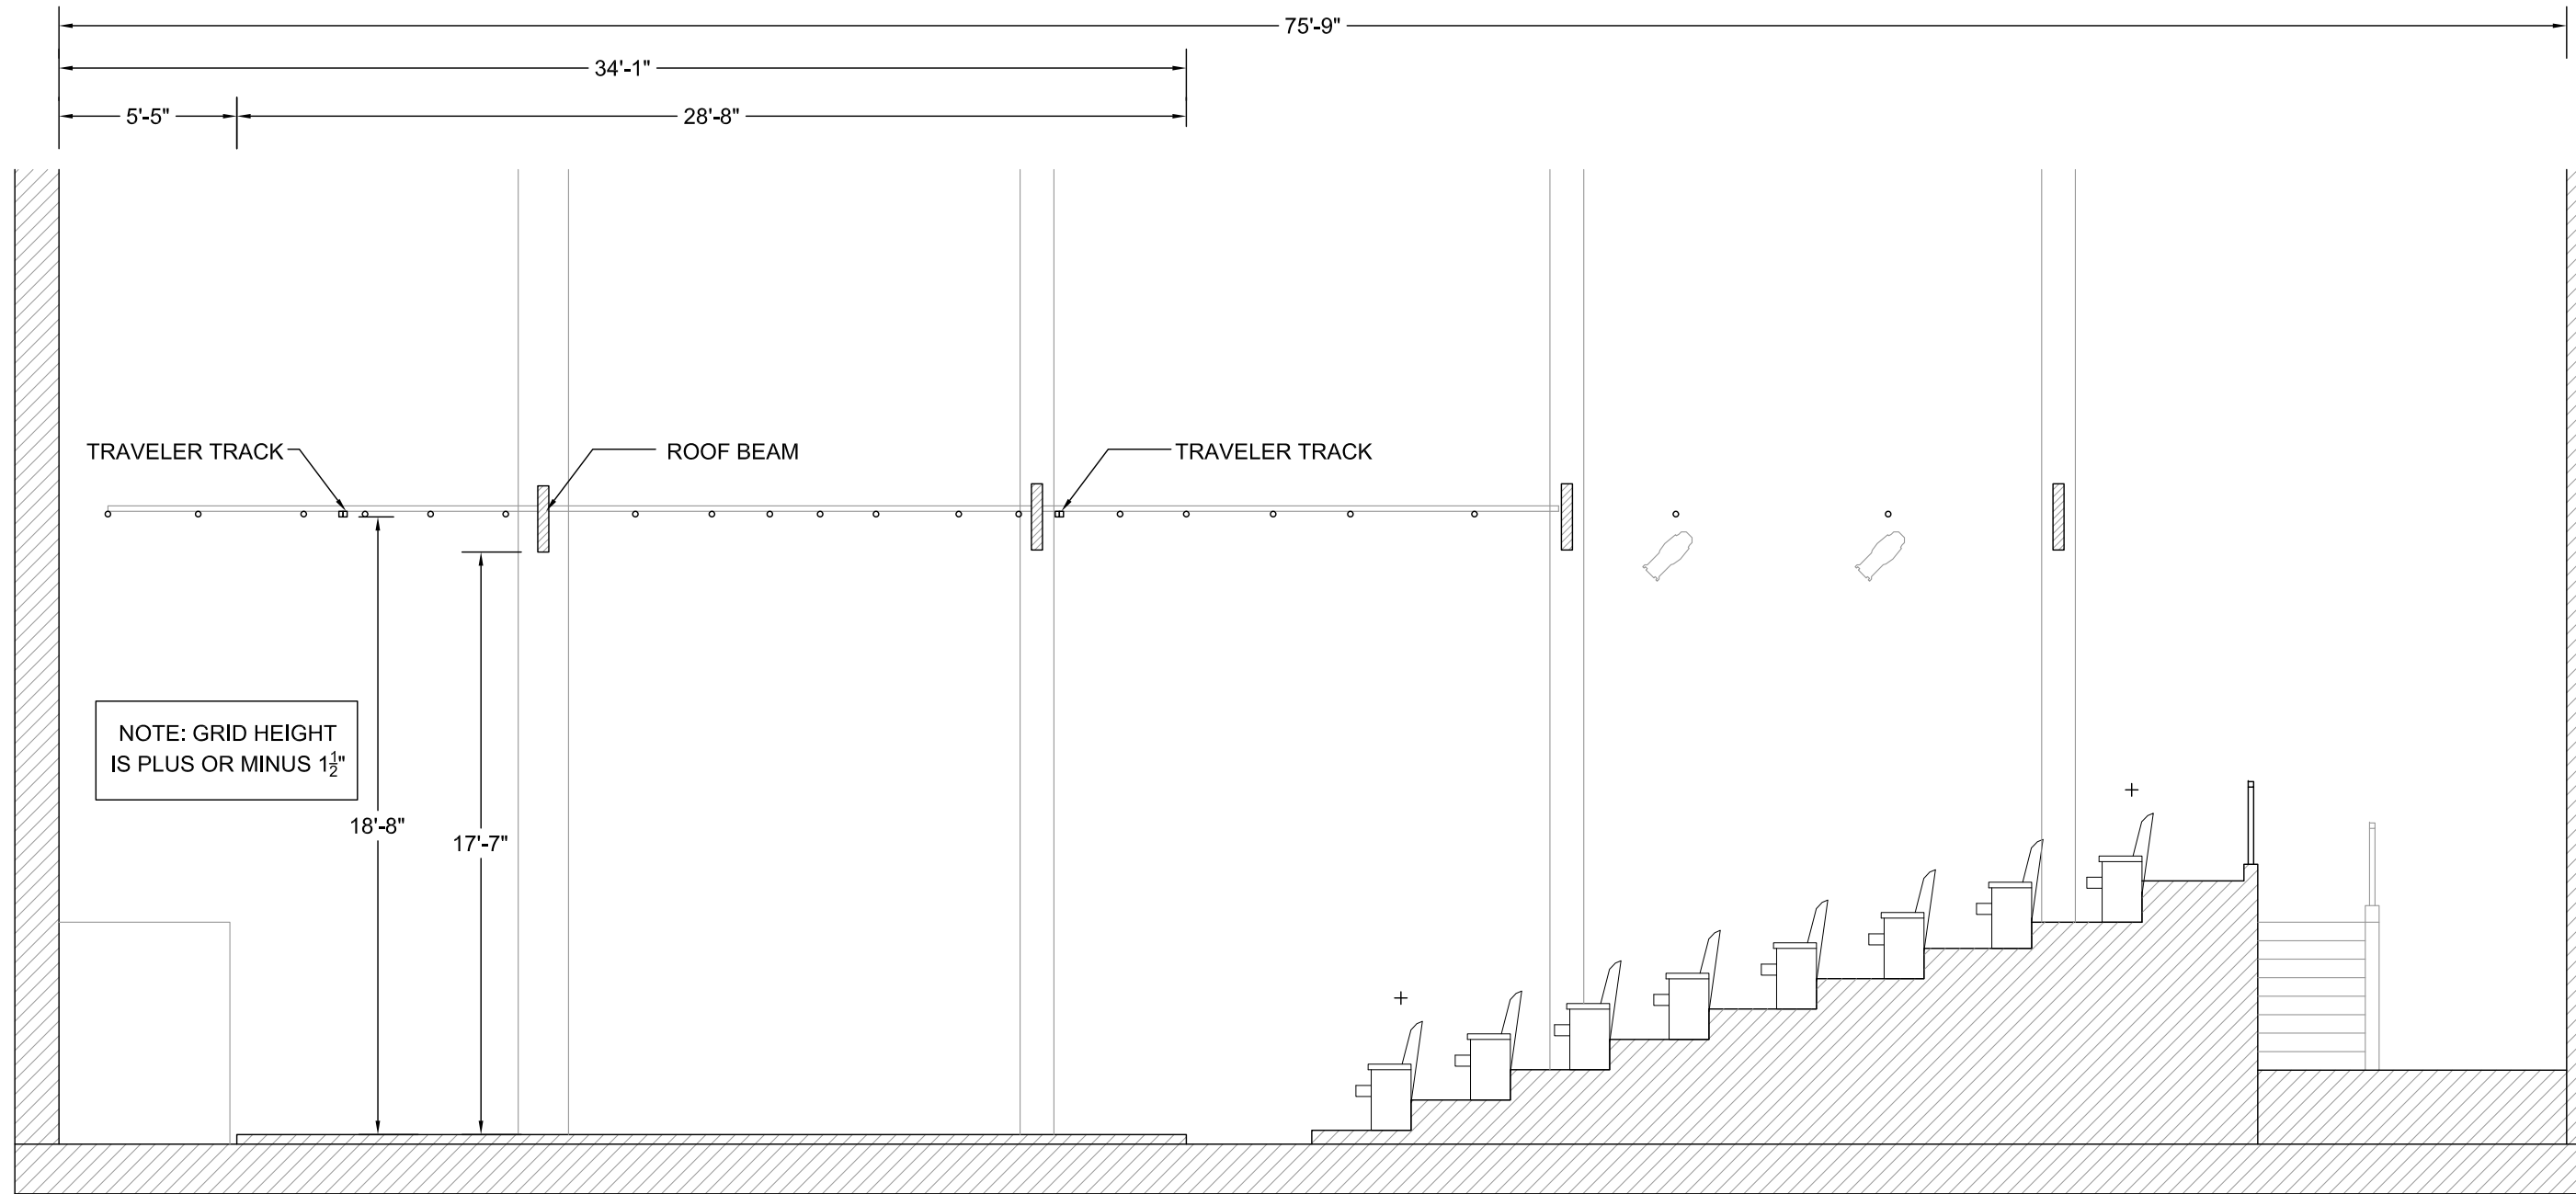

**NOTES**

-ALL DIMENSIONS TAKEN FROM  
STAGE FLOOR LEVEL

THIS DRAWING REPRESENTS  
VISUAL CONCEPTS AND  
CONSTRUCTION SUGGESTIONS  
ONLY. IT DOES NOT REPLACE THE  
KNOWLEDGE AND ADVICE OF A  
LICENSED STRUCTURAL ENGINEER.  
THE DESIGNER IS UNQUALIFIED TO  
DETERMINE THE STRUCTURAL  
APPROPRIATENESS OF THIS  
DESIGN AND WILL NOT ASSUME  
RESPONSIBILITY FOR IMPROPER  
ENGINEERING OR USE.

DESIGNED BY:

**SECTION**

SCALE: 3/16" = 1'-0"  
DATE: JULY, 2010

PLATE:

**2**  
of 2

REVISION:  
DRAWN BY: